

Sybo's Creek

MALAKWA B.C., CANADA
PHONE: (250) 836-3854
FAX : (250) 836-3874



DRWG TITLE:

FRONT VIEW

DWG STATUS:

PRELIMS

SCALE:

SHEET:

A-01

NOTES:

- DO NOT SCALE DRAWINGS
- DRAWINGS ARE SOLELY RESPONSIBLE FOR VERIFYING CODE COMPLIANCE. ALL DIMENSIONS ARE APPROXIMATE. NATURAL VARIATION IN LOGS IS NOT TO BE CONSIDERED.
- THIS DRAWING MAY NOT BE REPRODUCED, TRANSMITTED, DISTRIBUTED, OR USED IN ANY OTHER MANNER WITHOUT PRIOR WRITTEN CONSENT FROM LAKE COUNTRY LOG HOMES.

ISSUE DATE:

ORDER NO:

PRELIMINARY ONLY NOT FOR CONSTRUCTION



Syphon Creek

MALAKWA B.C., CANADA
PHONE: (250) 836-3854
FAX : (250) 836-3874



DRWG TITLE:

REAR VIEW

DWG STATUS:

PRELIMS

SCALE:

SHEET:

A-02

NOTES:

- DO NOT SCALE DRAWINGS
- DRAWINGS ARE SOLELY RESPONSIBLE FOR VERIFYING CODE COMPLIANCE. ALL DIMENSIONS ARE NATURAL. INTEGRITY PRIOR TO CONSTRUCTION.
- THIS DRAWING MAY NOT BE REPRODUCED, TRANSMITTED, DISTRIBUTED, OR USED IN ANY OTHER MANNER WITHOUT PRIOR WRITTEN CONSENT FROM LAKE COUNTRY LOG HOMES.

ISSUE DATE:


ORDER NO:

PRELIMINARY ONLY NOT FOR CONSTRUCTION



ISSUE DATE:
 NOTES:
 - DO NOT SCALE DRAWINGS
 - DESIGNER IS SOLELY RESPONSIBLE FOR VERIFYING CODE COMPLIANCE, ALL DIMENSIONS, & STRUCTURAL SECURITY PRIOR TO CONSTRUCTION.
 - THIS DRAWING MAY NOT BE REPRODUCED, TRANSMITTED, DISTRIBUTED, OR USED IN ANY OTHER MANNER WITHOUT PERMISSION. WRITTEN CONSENT FROM LAKE COUNTRY LOG HOMES.

PRELIMINARY ONLY NOT FOR CONSTRUCTION

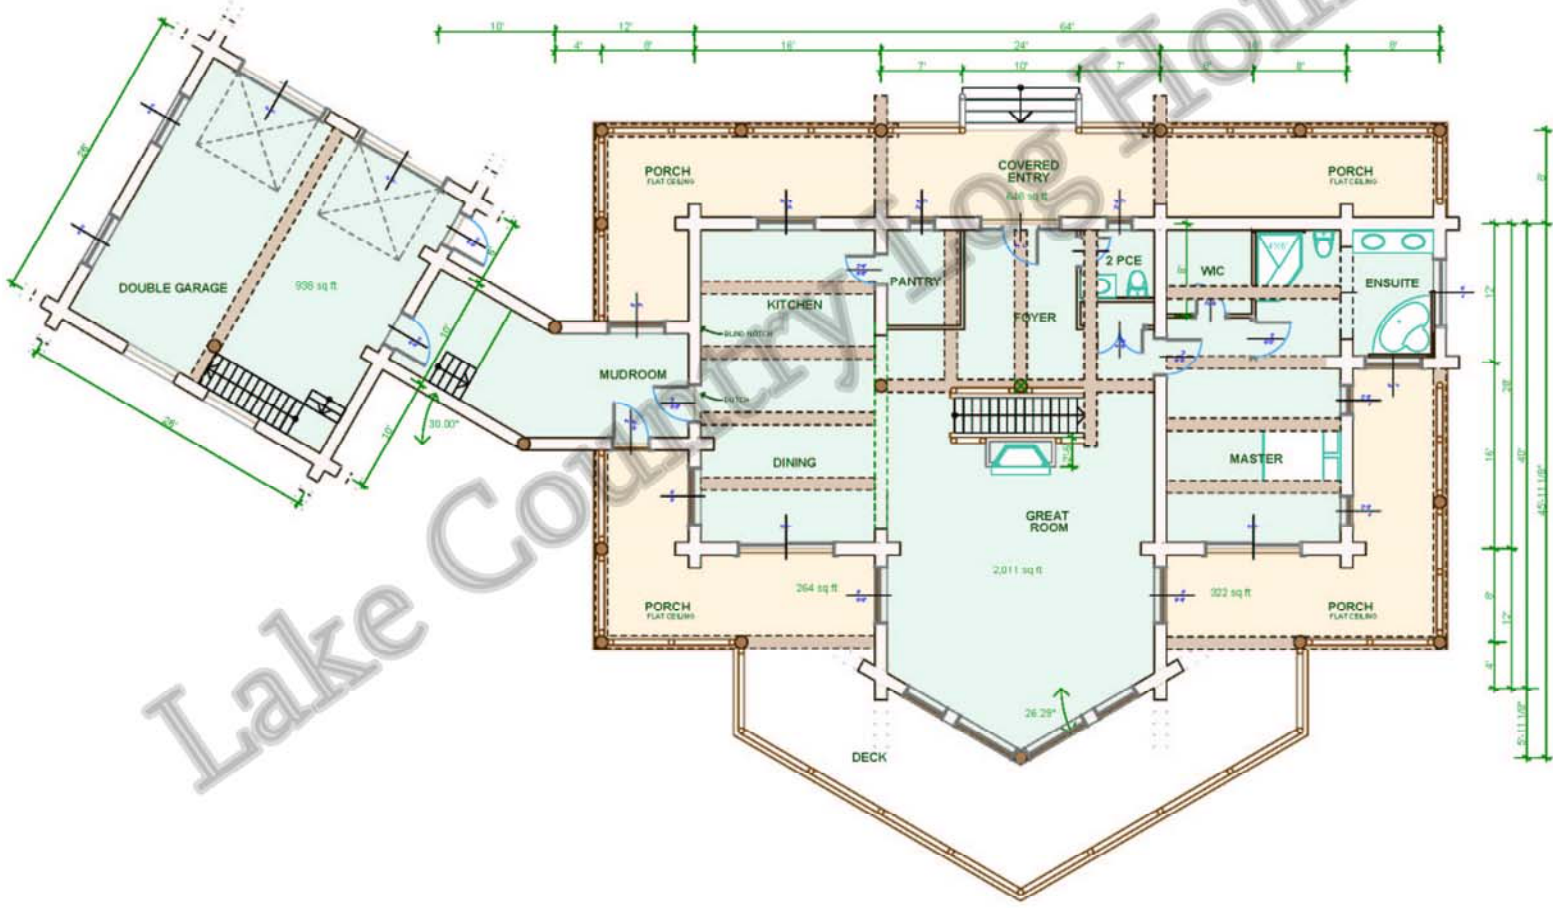



MALAKWA B.C., CANADA
 PHONE: (250) 836-3854
 FAX : (250) 836-3874

Syrboss Creek

**UPPER
 FLOOR PLAN**

DRWG TITLE:

DWG STATUS:
PRELIMS

SCALE:
 1/16"=1'-0"

ORDER NO.:


SHEET:

A-04

ISSUE DATE:

NOTES:
 - DO NOT SCALE DRAWINGS
 - DESIGNER IS SOLELY RESPONSIBLE FOR VERIFYING CODE COMPLIANCE. ALL DIMENSIONS SHALL BE VERIFIED PRIOR TO CONSTRUCTION.
 - THIS DRAWING MAY NOT BE REPRODUCED, TRANSMITTED, DISTRIBUTED, OR USED IN ANY OTHER MANNER WITHOUT WRITTEN CONSENT FROM LAKE COUNTRY LOG HOMES.

PRELIMINARY ONLY NOT FOR CONSTRUCTION

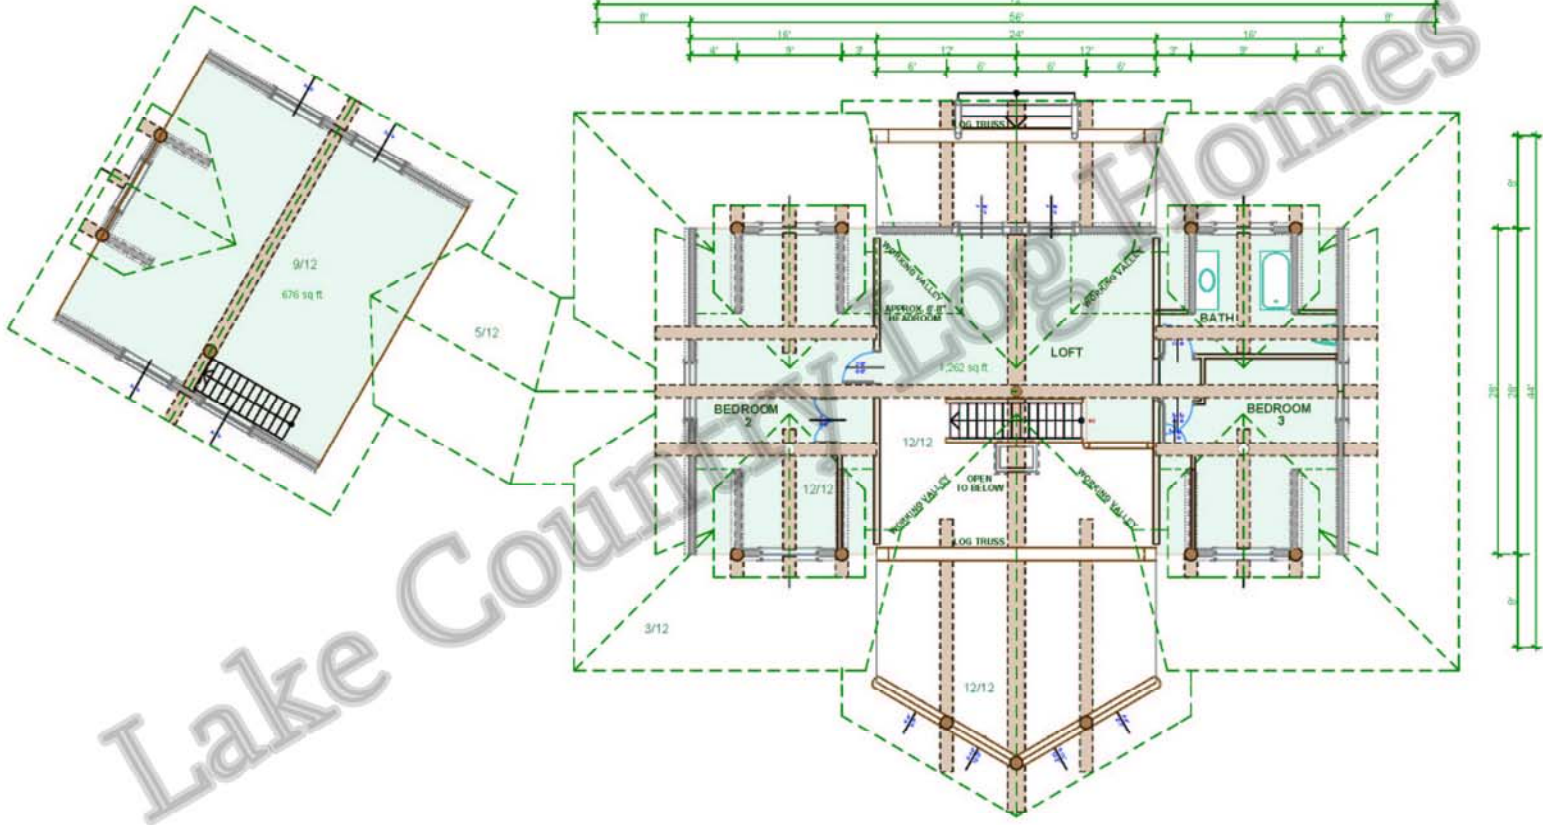



MALAKWA B.C. CANADA
 PHONE: (250) 836-3854
 FAX : (250) 836-3874

PROJECT: **Sybilss Creek**

DRWG TITLE
**ELEVATION
 VIEWS**

DRWG STATUS:
PRELIMS

SCALE:

SHEET:

A-05

ISSUE DATE:

ORDER NO.:

NOTES:
 - DO NOT SCALE DRAWINGS
 - DRAWINGS ARE SOLELY RESPONSIBLE FOR VERIFYING CODE COMPLIANCE. ALL DIMENSIONS ARE TO FACE UNLESS OTHERWISE NOTED.
 - THIS DRAWING MAY NOT BE REPRODUCED, TRANSMITTED, DISTRIBUTED, OR USED IN ANY OTHER MANNER WITHOUT THE WRITTEN CONSENT FROM LAKE COUNTRY LOG HOMES.

PRELIMINARY ONLY NOT FOR CONSTRUCTION



Front Elevation.tif



Rear Elevation.tif

Syphon Creek
PROUDLY

MALAKWA B.C., CANADA
PHONE: (250) 836-3854
FAX : (250) 836-3874



NOTES:
- NOT SCALE DRAWINGS
- DO NOT SCALE DRAWINGS
- THIS DRAWING MAY NOT BE REPRODUCED, TRANSMITTED, DISTRIBUTED, OR USED IN ANY OTHER MANNER WITHOUT THE WRITTEN CONSENT FROM LAKE COUNTRY LOG HOMES.

DRWG TITLE:
**ELEVATION
VIEWS**

DRWG STATUS:
PRELIMS
SCALE:

SHEET:
A-06

ORDER NO.:

ISSUE DATE:

PRELIMINARY ONLY NOT FOR CONSTRUCTION



Left Elevation.tif



Right Elevation.tif